


TRUS-T-LIFT DIMENSIONS



SPECIFICATIONS:

- 40" x 54" LIFT PLATFORM
- 54" x 54" FOOTPRINT
- 72" HEIGHT
- 0" - 52" LIFT RANGE
- MAXIMUM LOAD 550 lbs [250 kg].
- 8 FEET/MINUTE [2.4 METRES/MINUTE] LIFT SPEED
- SCREW NUT WORM GEAR DRIVE
- MOTOR: 1/2 H.P. 110V A.C.
- POWER SUPPLY: 110V/1PH/60HZ C/W 15A FUSED DISCONNECT
- NON-LOAD BEARING BACKUP SAFETY NUT ON LIFT SHAFT
- SAFETY HANDRAIL ON CARRIAGE
- ZERO-LOAD START IN BOTTOM POSITION

<input type="checkbox"/> Accepted as Shown
<input type="checkbox"/> Revise and Resubmit
<input type="checkbox"/> Accepted as Modified
Date: _____
Per: _____

NOTES:  
 - Dimensions are in inches

TOTAL TRAVEL	52	No. OF LANDINGS	2
LOCATION	UNENCLOSED RESIDENTIAL TRUS<T>LIFT ADJACENT ACCESS SAMPLE DRAWING		
ARCHITECT			
GENERAL CONTRACTOR			
		TRUS-T-LIFT	
		INSTALLATION DETAILS	
DWN. BY:	B.H.		
CHECKED BY:			
SCALE:	N.T.S.	DATE:	28/OCT/04
		DRAWING No.	52URRUNNNA
		REV	1/2

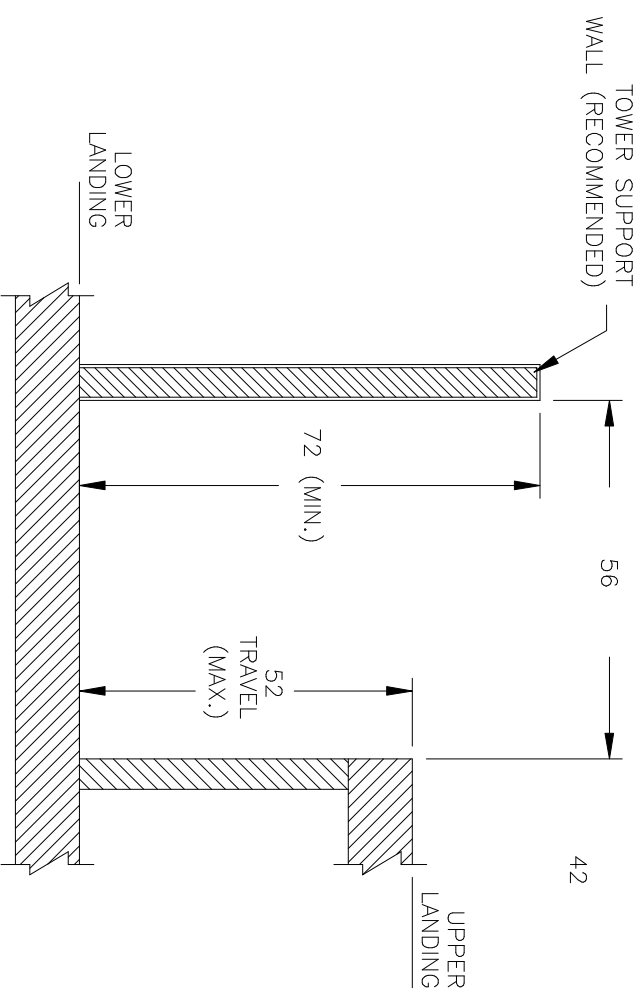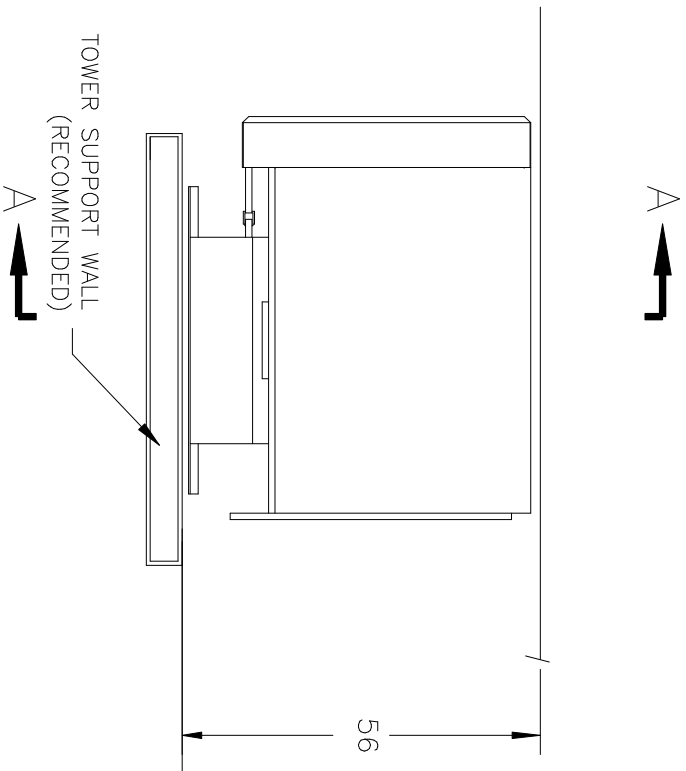

PLAN VIEW SECTION


SECTION A-A

TOTAL TRAVEL	52	No. OF LANDINGS	2
--------------	----	-----------------	---

LOCATION UNENCLOSED RESIDENTIAL TRUS<T>LIFT  
ADJACENT ACCESS SAMPLE DRAWING

ARCHITECT

GENERAL CONTRACTOR

		DWN. BY:	B.H.
		CHECKED BY:	

TRUS-T-LIFT  
INSTALLATION DETAILS

SCALE:	N.T.S.	DATE:	28/OCT/04	DRAWING No.	52URRUNNNA	REV	2/2
--------	--------	-------	-----------	-------------	------------	-----	-----